



Well Name: Bittering #4
API Number: 37-123-39874
Location: Columbus Township, Warren County, Pa.

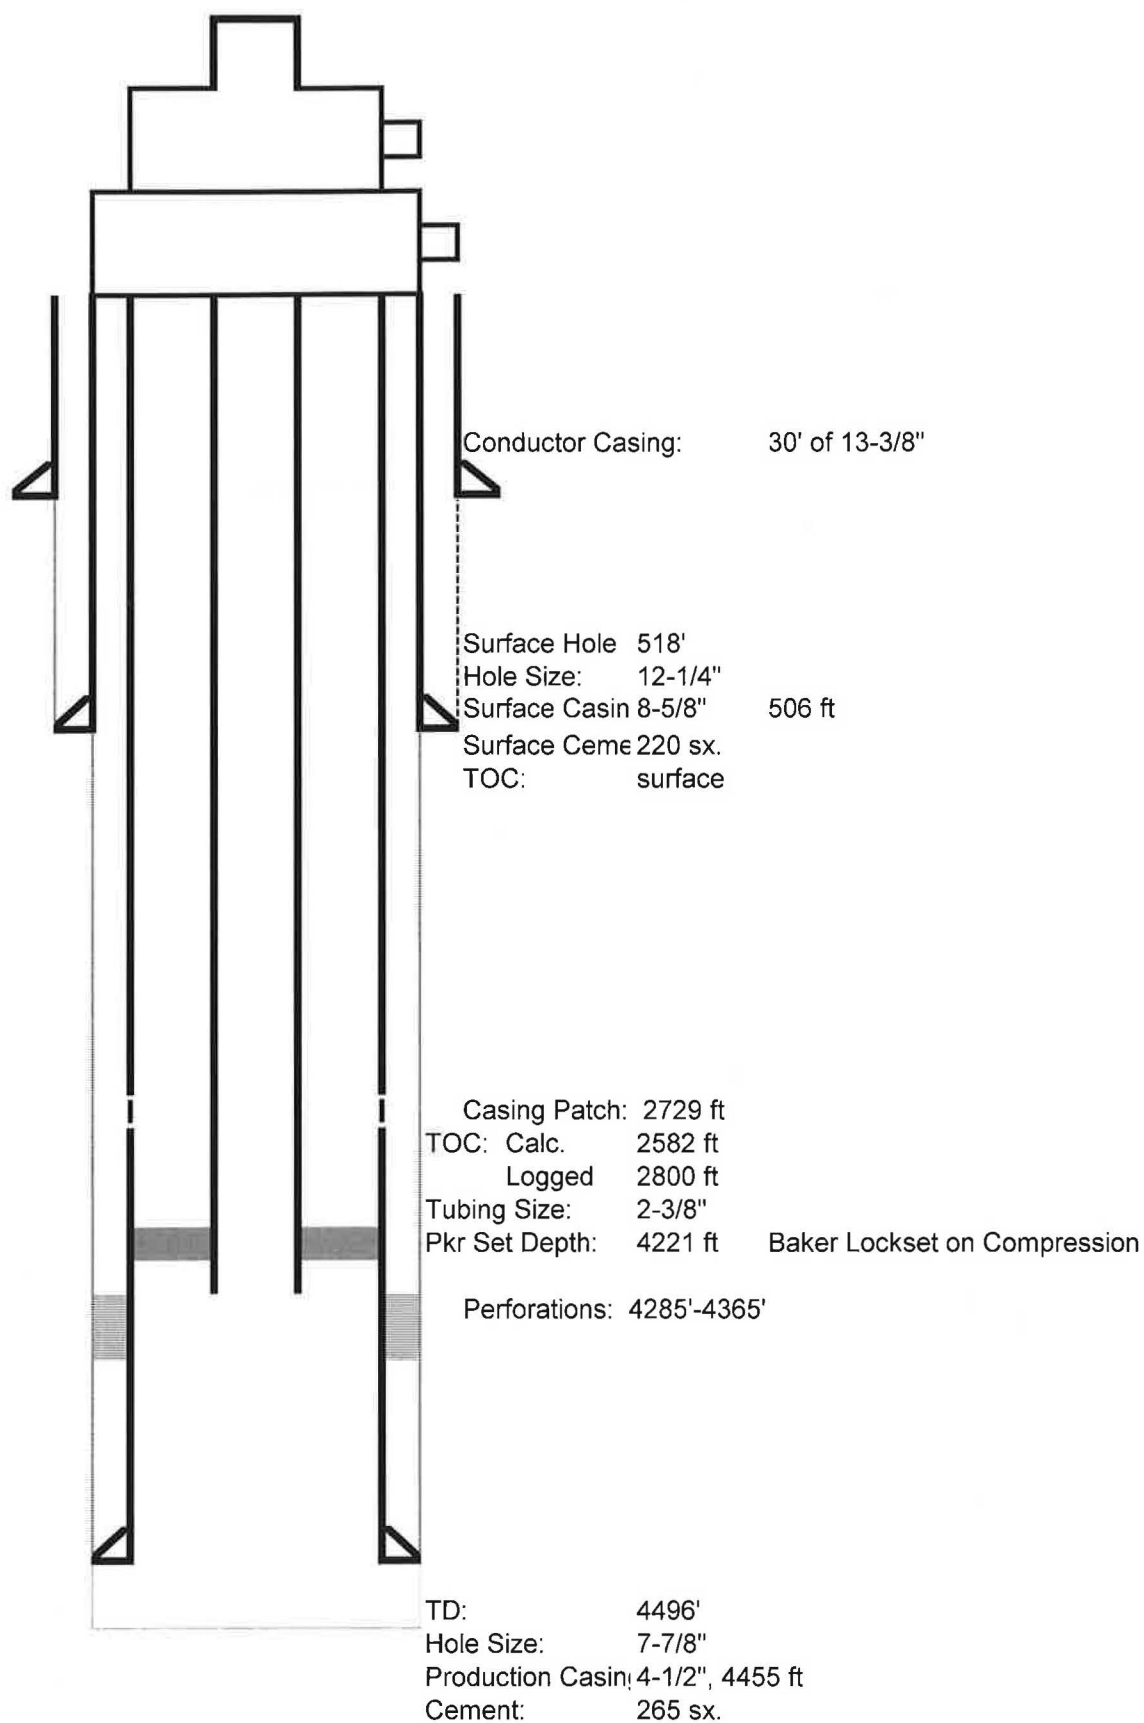

R:\2984...ures\2984FG001.dwg PIT CARLY KRAMER 10/26/2010 2:44:22 PM

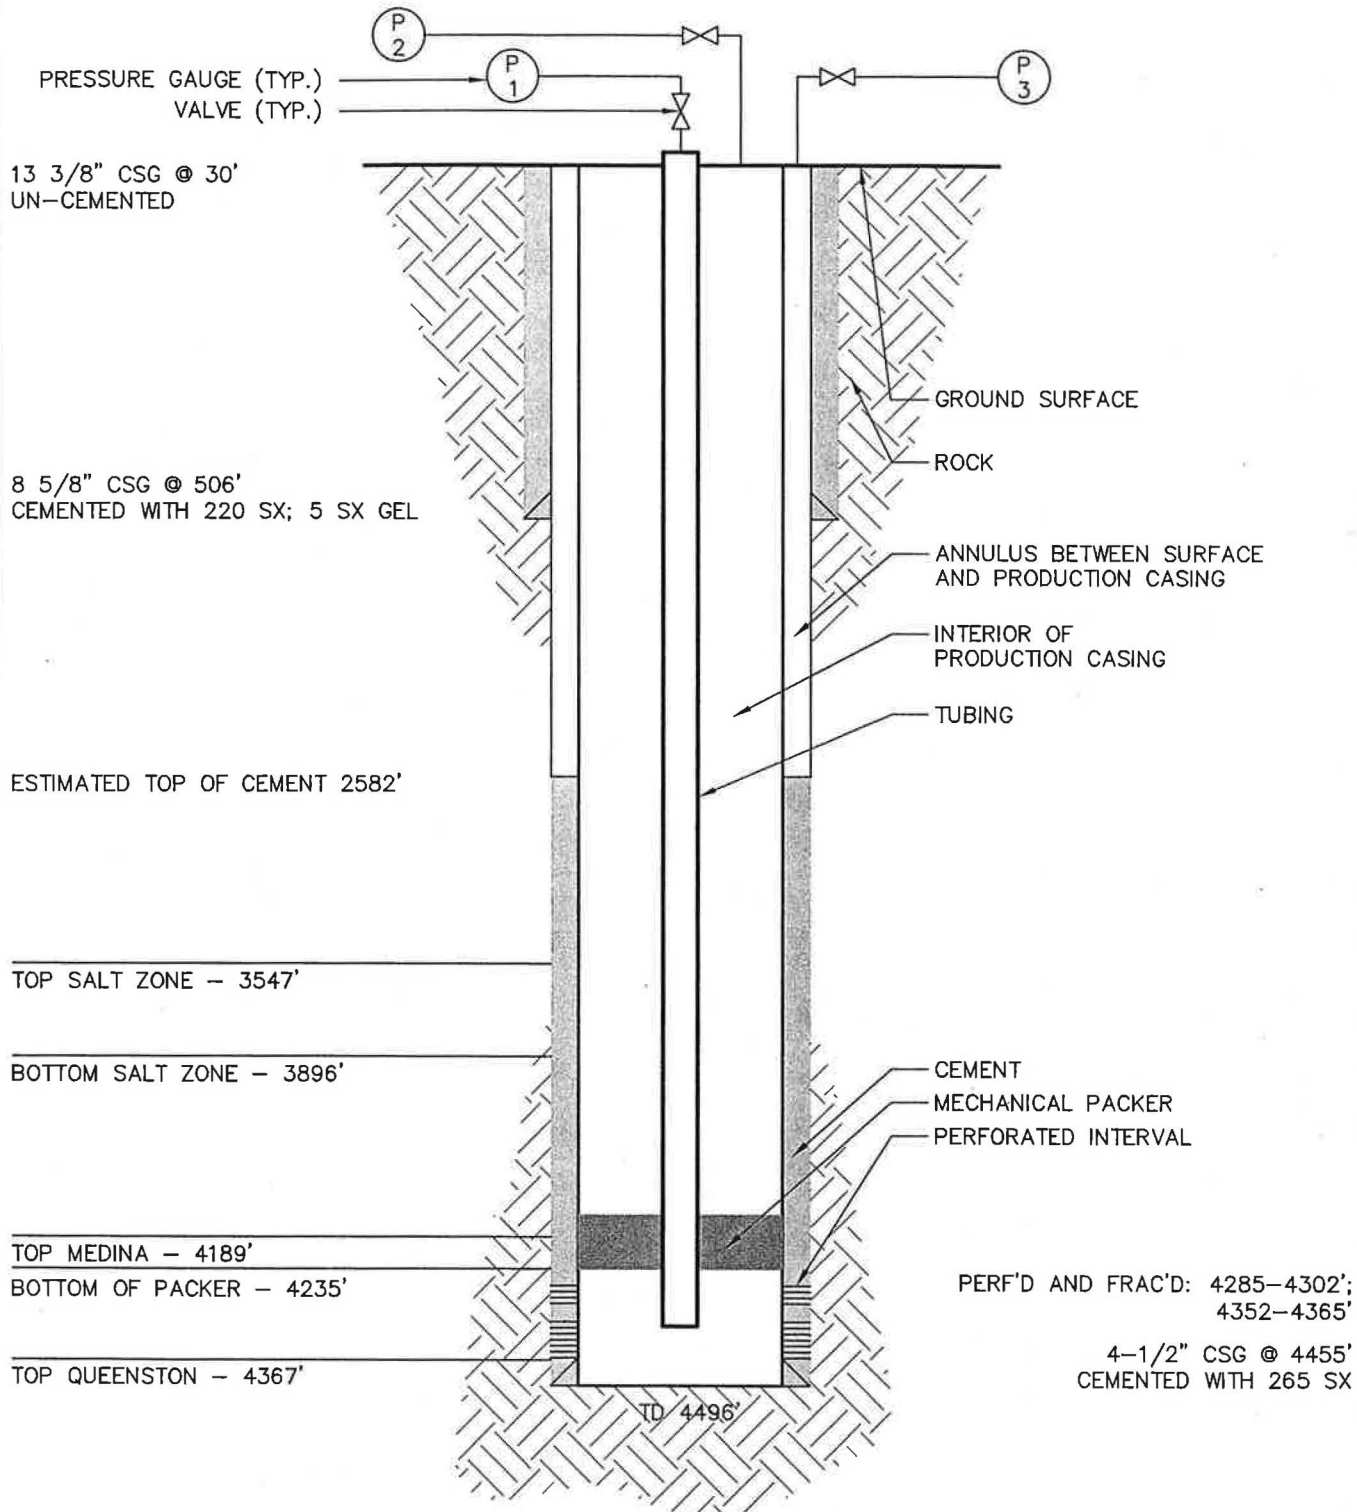

TETRA TECH

WWW.TETRATECH.COM

661 ANDERSEN DRIVE - FOSTER PLAZA 7
PITTSBURGH, PA 15220
T: (412) 921-7090 | F: (412) 921-4040

BEAR LAKE PROPERTIES, LLC

BITTINGER #4
INJECTION WELL CONFIGURATION
SCALE: NOT TO SCALE

DATE:	9-30-10
PROJECT NO.:	112C02984
DESIGNED BY:	
DRAWN BY:	CK
CHECKED BY:	
SHEET:	1 OF 1
COPYRIGHT TETRA TECH INC.	
FIGURE	